


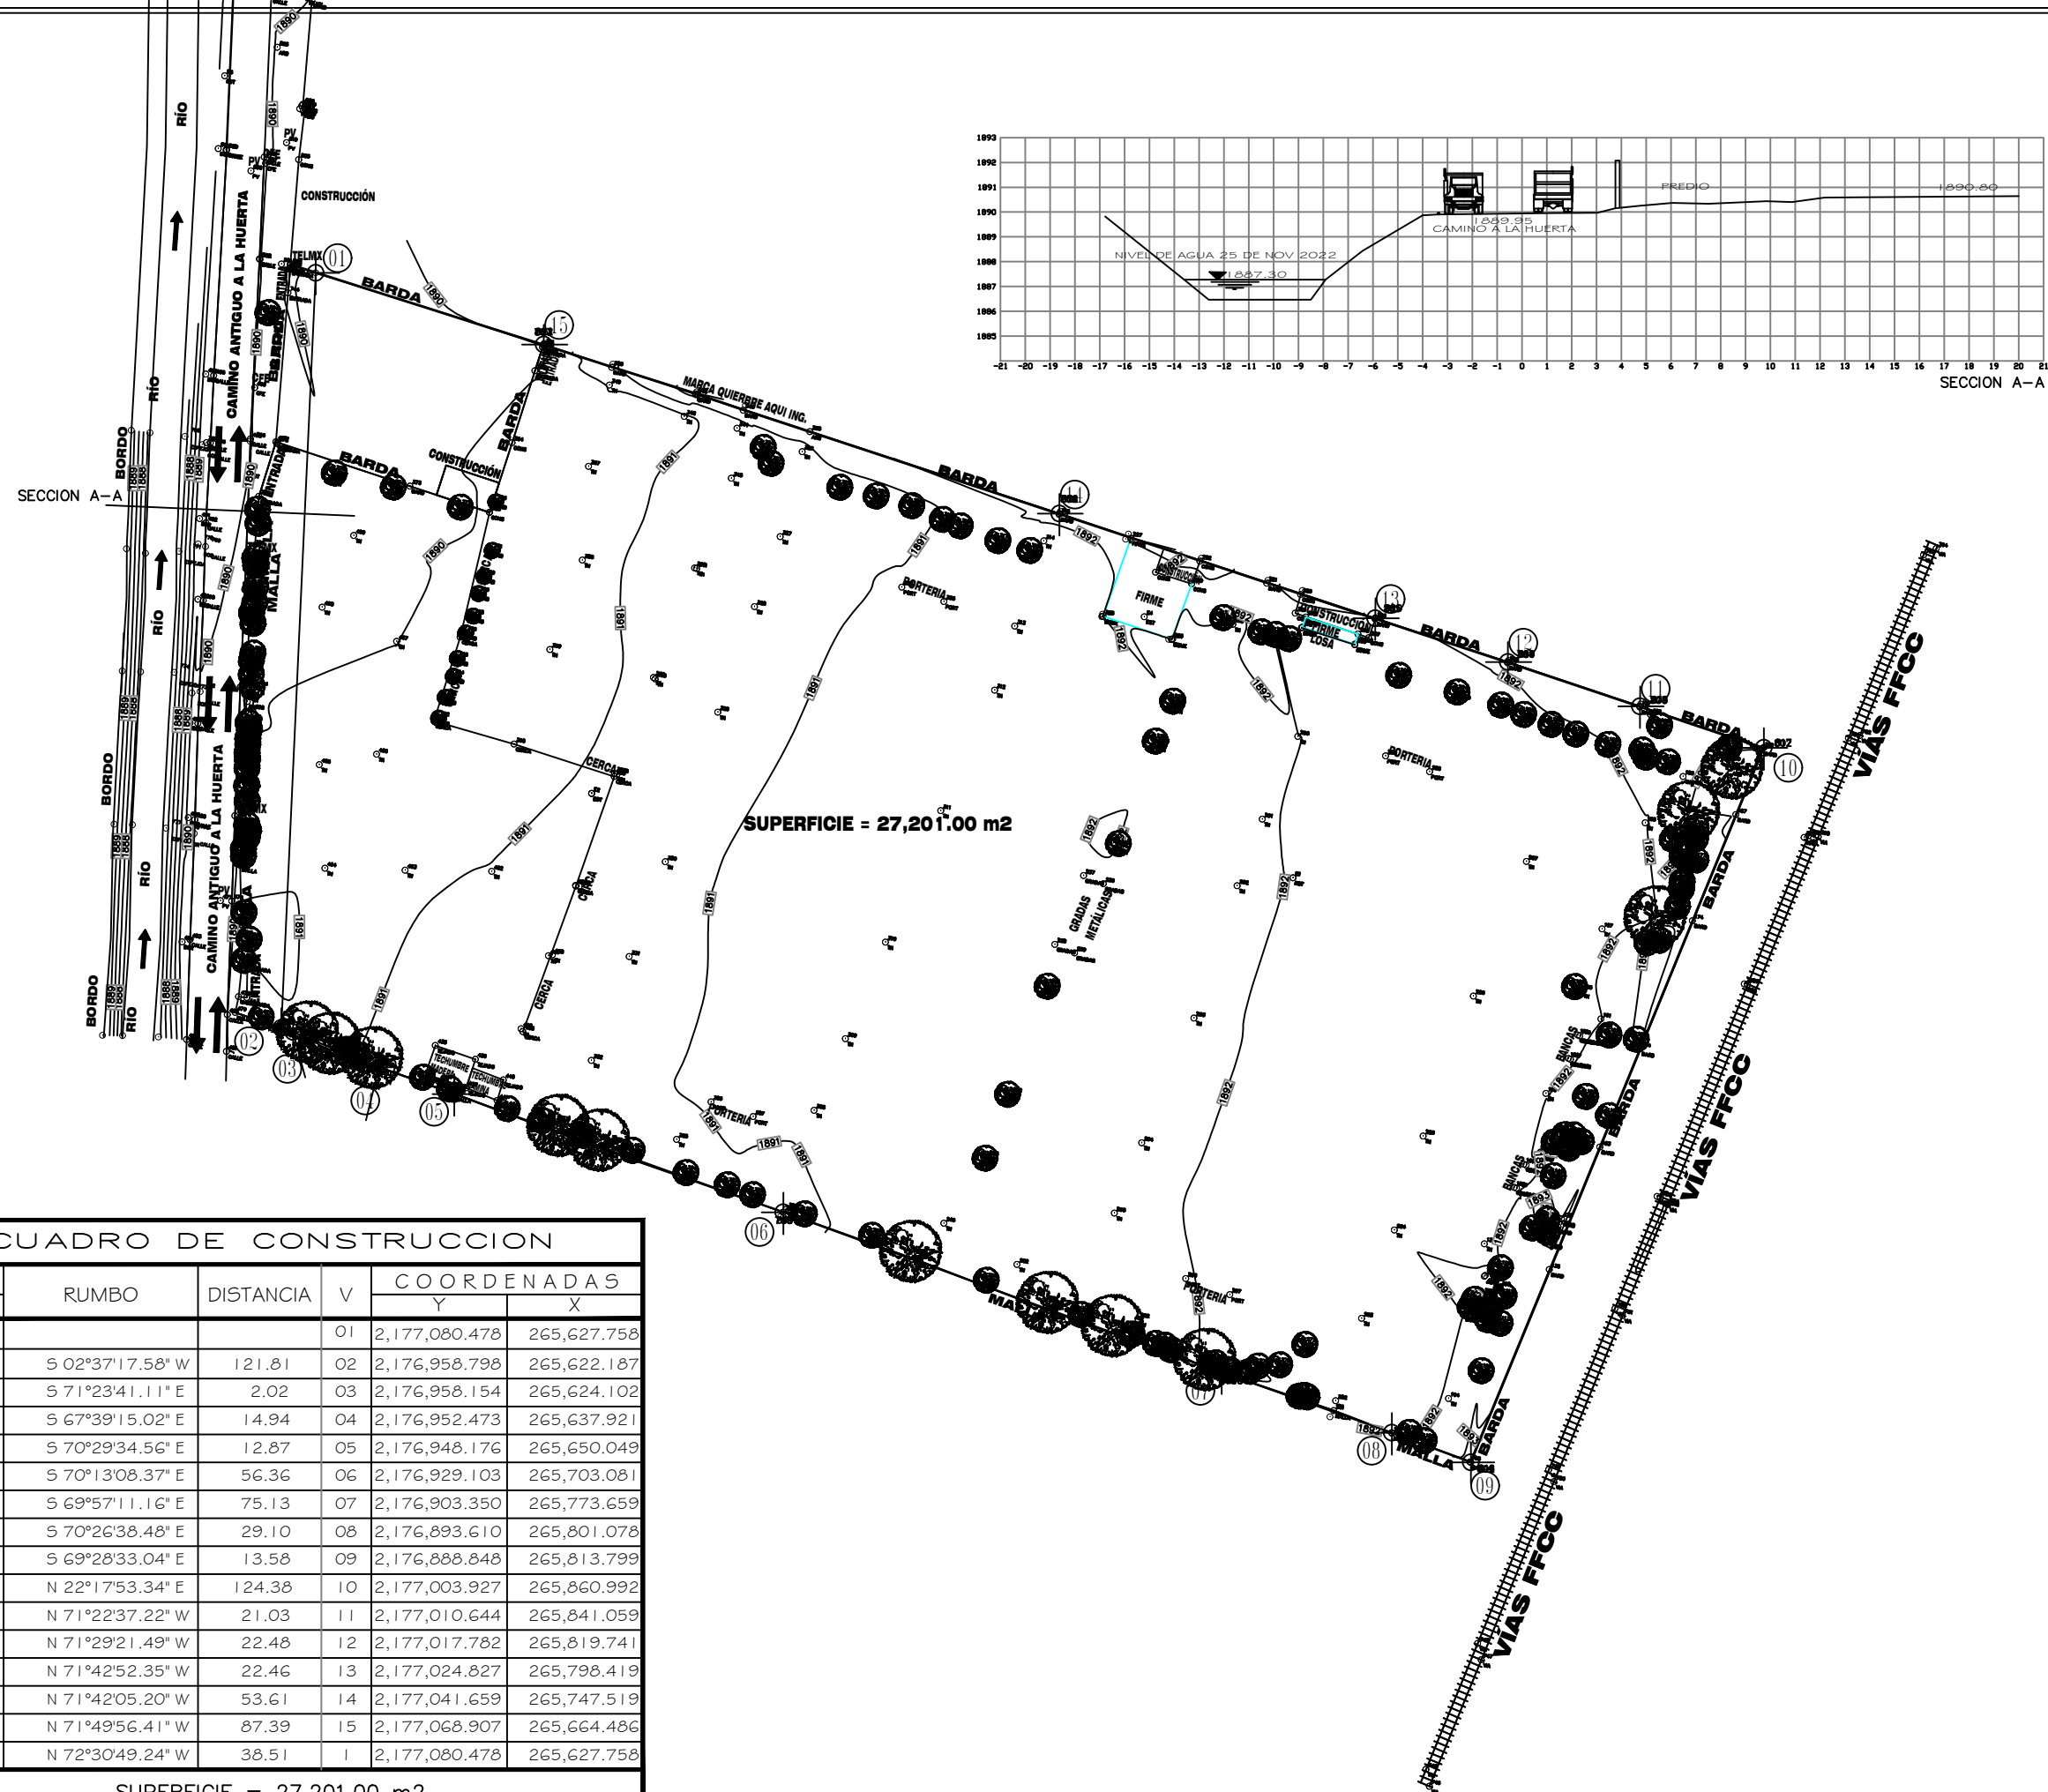

CUADRO DE CONSTRUCCION						
LADO		RUMBO	DISTANCIA	V	COORDENADAS	
EST	PV				Y	X
				01	2,177,080.478	265,627.758
01	02	S 02°37'17.58" W	121.81	02	2,176,958.798	265,622.187
02	03	S 71°23'41.11" E	2.02	03	2,176,958.154	265,624.102
03	04	S 67°39'15.02" E	14.94	04	2,176,952.473	265,637.921
04	05	S 70°29'34.56" E	12.87	05	2,176,948.176	265,650.049
05	06	S 70°13'08.37" E	56.36	06	2,176,929.103	265,703.081
06	07	S 69°57'11.16" E	75.13	07	2,176,903.350	265,773.659
07	08	S 70°26'38.48" E	29.10	08	2,176,893.610	265,801.078
08	09	S 69°28'33.04" E	13.58	09	2,176,888.848	265,813.799
09	10	N 22°17'53.34" E	124.38	10	2,177,003.927	265,860.992
10	11	N 71°22'37.22" W	21.03	11	2,177,010.644	265,841.059
11	12	N 71°29'21.49" W	22.48	12	2,177,017.782	265,819.741
12	13	N 71°42'52.35" W	22.46	13	2,177,024.827	265,798.419
13	14	N 71°42'05.20" W	53.61	14	2,177,041.659	265,747.519
14	15	N 71°49'56.41" W	87.39	15	2,177,068.907	265,664.486
15	1	N 72°30'49.24" W	38.51	1	2,177,080.478	265,627.758
SUPERFICIE = 27,201.00 m2						

- | | |
|--|-------------------|
| SIMBOLOGÍA | |
|  | VERTICE |
|  | CURVA DE NIVEL |
|  | POLIGONO |
|  | NUMERO DE VERTICE |
|  | ÁRBOL |
|  | CERCA DE LASO |
|  | TELMEX |
|  | REGCFE |
|  | PV |
|  | CFE |